


Proposed Conceptual North Elevation



Proposed Conceptual West Elevation

ISSUES AND REVISIONS

© THIS DRAWING AND THE CONTENTS THEREOF ARE THE SOLE AND COPYRIGHTED PROPERTY OF BUTLER ROWLAND MAYS ARCHITECTS, LLP AND MAY NOT BE ALTERED, COPIED OR REPRODUCED BY ANY METHOD FOR ANY PURPOSE WITHOUT THE EXPRESS WRITTEN CONSENT OF BUTLER ROWLAND MAYS ARCHITECTS, LLP.

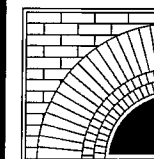

**BUTLER
ROWLAND
MAYS**

ARCHITECTS, LLP

57 West High Street PH: 518 • 885 • 1255
Ballston Spa FAX: 518 • 885 • 1266
New York 12020 www.brmarchitects.com

PROPOSED NEW
LIBRARY
at Mohamed Way

NORTH
GREENBUSH PUBLIC
LIBRARY


STAMP

DRAWN BY: MB
SCALE: 3/32" = 1'-0"
JOB NO.: 25 - 48 - 03
DATE: 02-16-2026


CONCEPTUAL
ELEVATIONS

A200


DWG. NO.

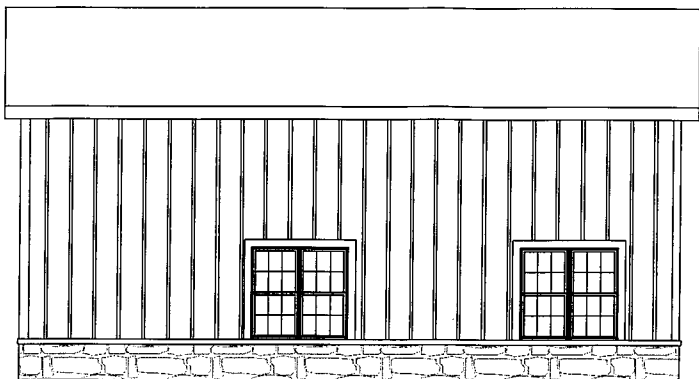

Proposed Conceptual East Elevation

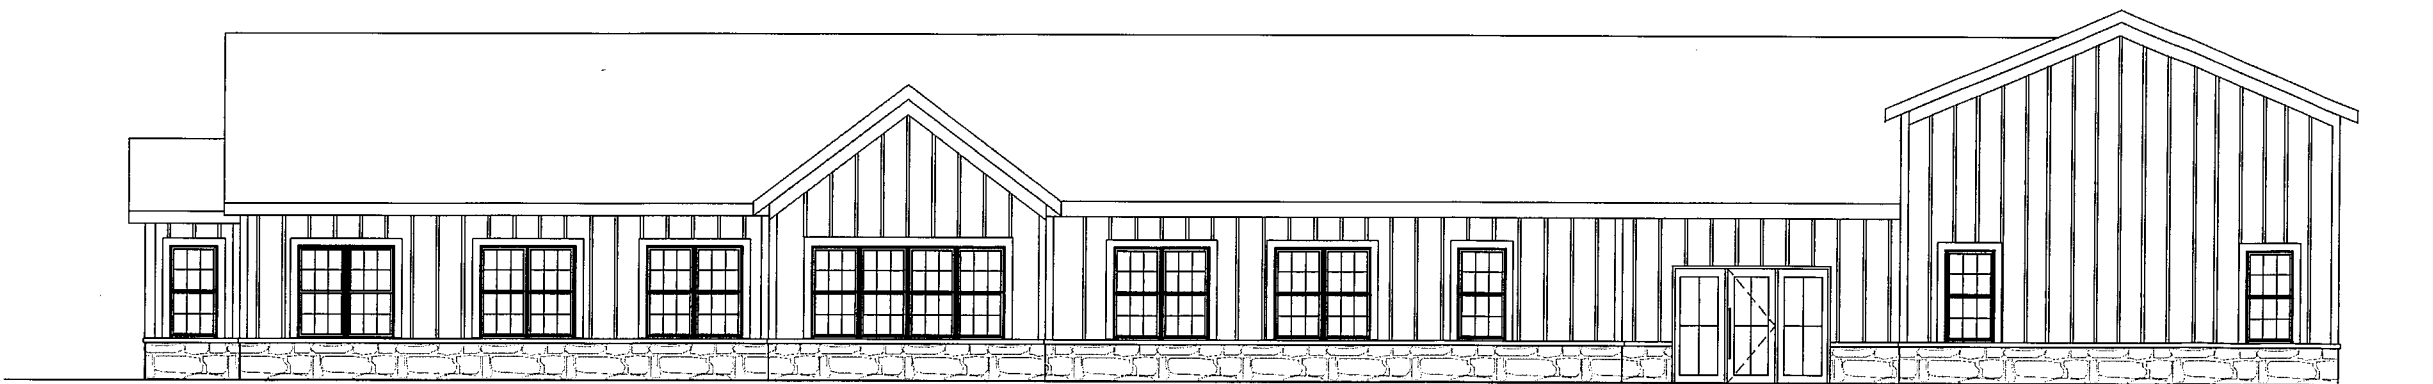

Proposed Conceptual South Elevation

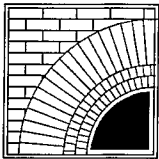ISSUES AND REVISIONS © THIS DRAWING AND THE CONTENTS THEREOF ARE THE SOLE AND COPYRIGHTED PROPERTY OF BUTLER ROWLAND MAYS ARCHITECTS, LLP AND MAY NOT BE ALTERED, COPIED OR REPRODUCED BY ANY METHOD FOR ANY PURPOSE WITHOUT THE EXPRESS WRITTEN CONSENT OF BUTLER ROWLAND MAYS ARCHITECTS, LLP.	
	BUTLER ROWLAND MAYS ARCHITECTS, LLP
57 West High Street PH: 518 • 885 • 1255 Ballston Spa FAX: 518 • 885 • 1266 New York 12020 www.brnarchitects.com	
PROPOSED NEW LIBRARY at Mohamed Way NORTH GREENBUSH PUBLIC LIBRARY	
STAMP DRAWN BY: Author SCALE: 3/32" = 1'-0" JOB NO.: 25 - 48 - 03 DATE: 02-16-2026	
CONCEPTUAL ELEVATIONS	
A201 DWG. NO.	